


MountainSide Homebuilders

Townhomes 3

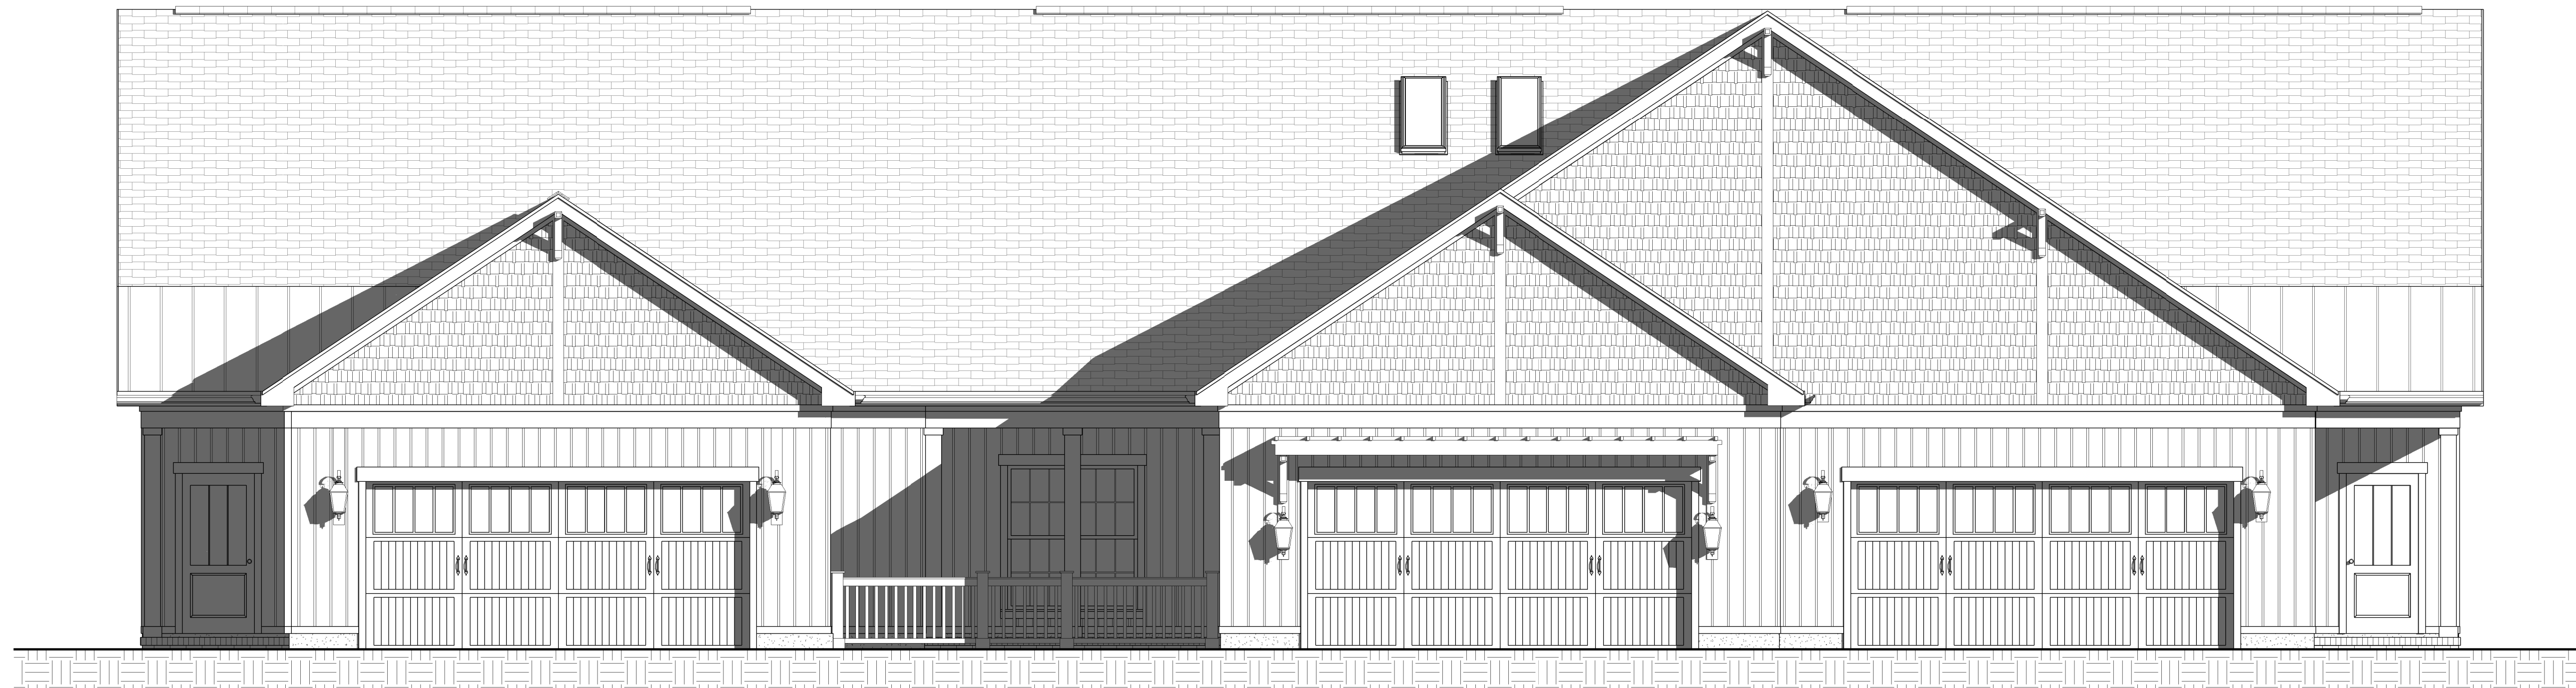

1 FRONT ELEVATION (STANDARD)
1/4" = 1'-0"



2 FRONT ELEVATION (W/ OPT. BEDROOM)
1/4" = 1'-0"

© COPYRIGHT 2017 MOUNTAINSIDE HOMEBUILDERS

NOTE:
ACTUAL PLAN AND DETAILS
MAY VARY SOMEWHAT
FROM THIS RENDERING


MountainSide Homebuilders
Townhomes 3



Tino Home Design, LLC
Residential Design and Drafting Services
Post Office Box 3178
Huntersville, North Carolina 28079
Phone: (704) 952-2001 Fax: (704) 952-9692
www.tinohomedesign.com

Plan Date:
7/2017
Revision Date:
Drawn By:
Author
Sheet Number

1

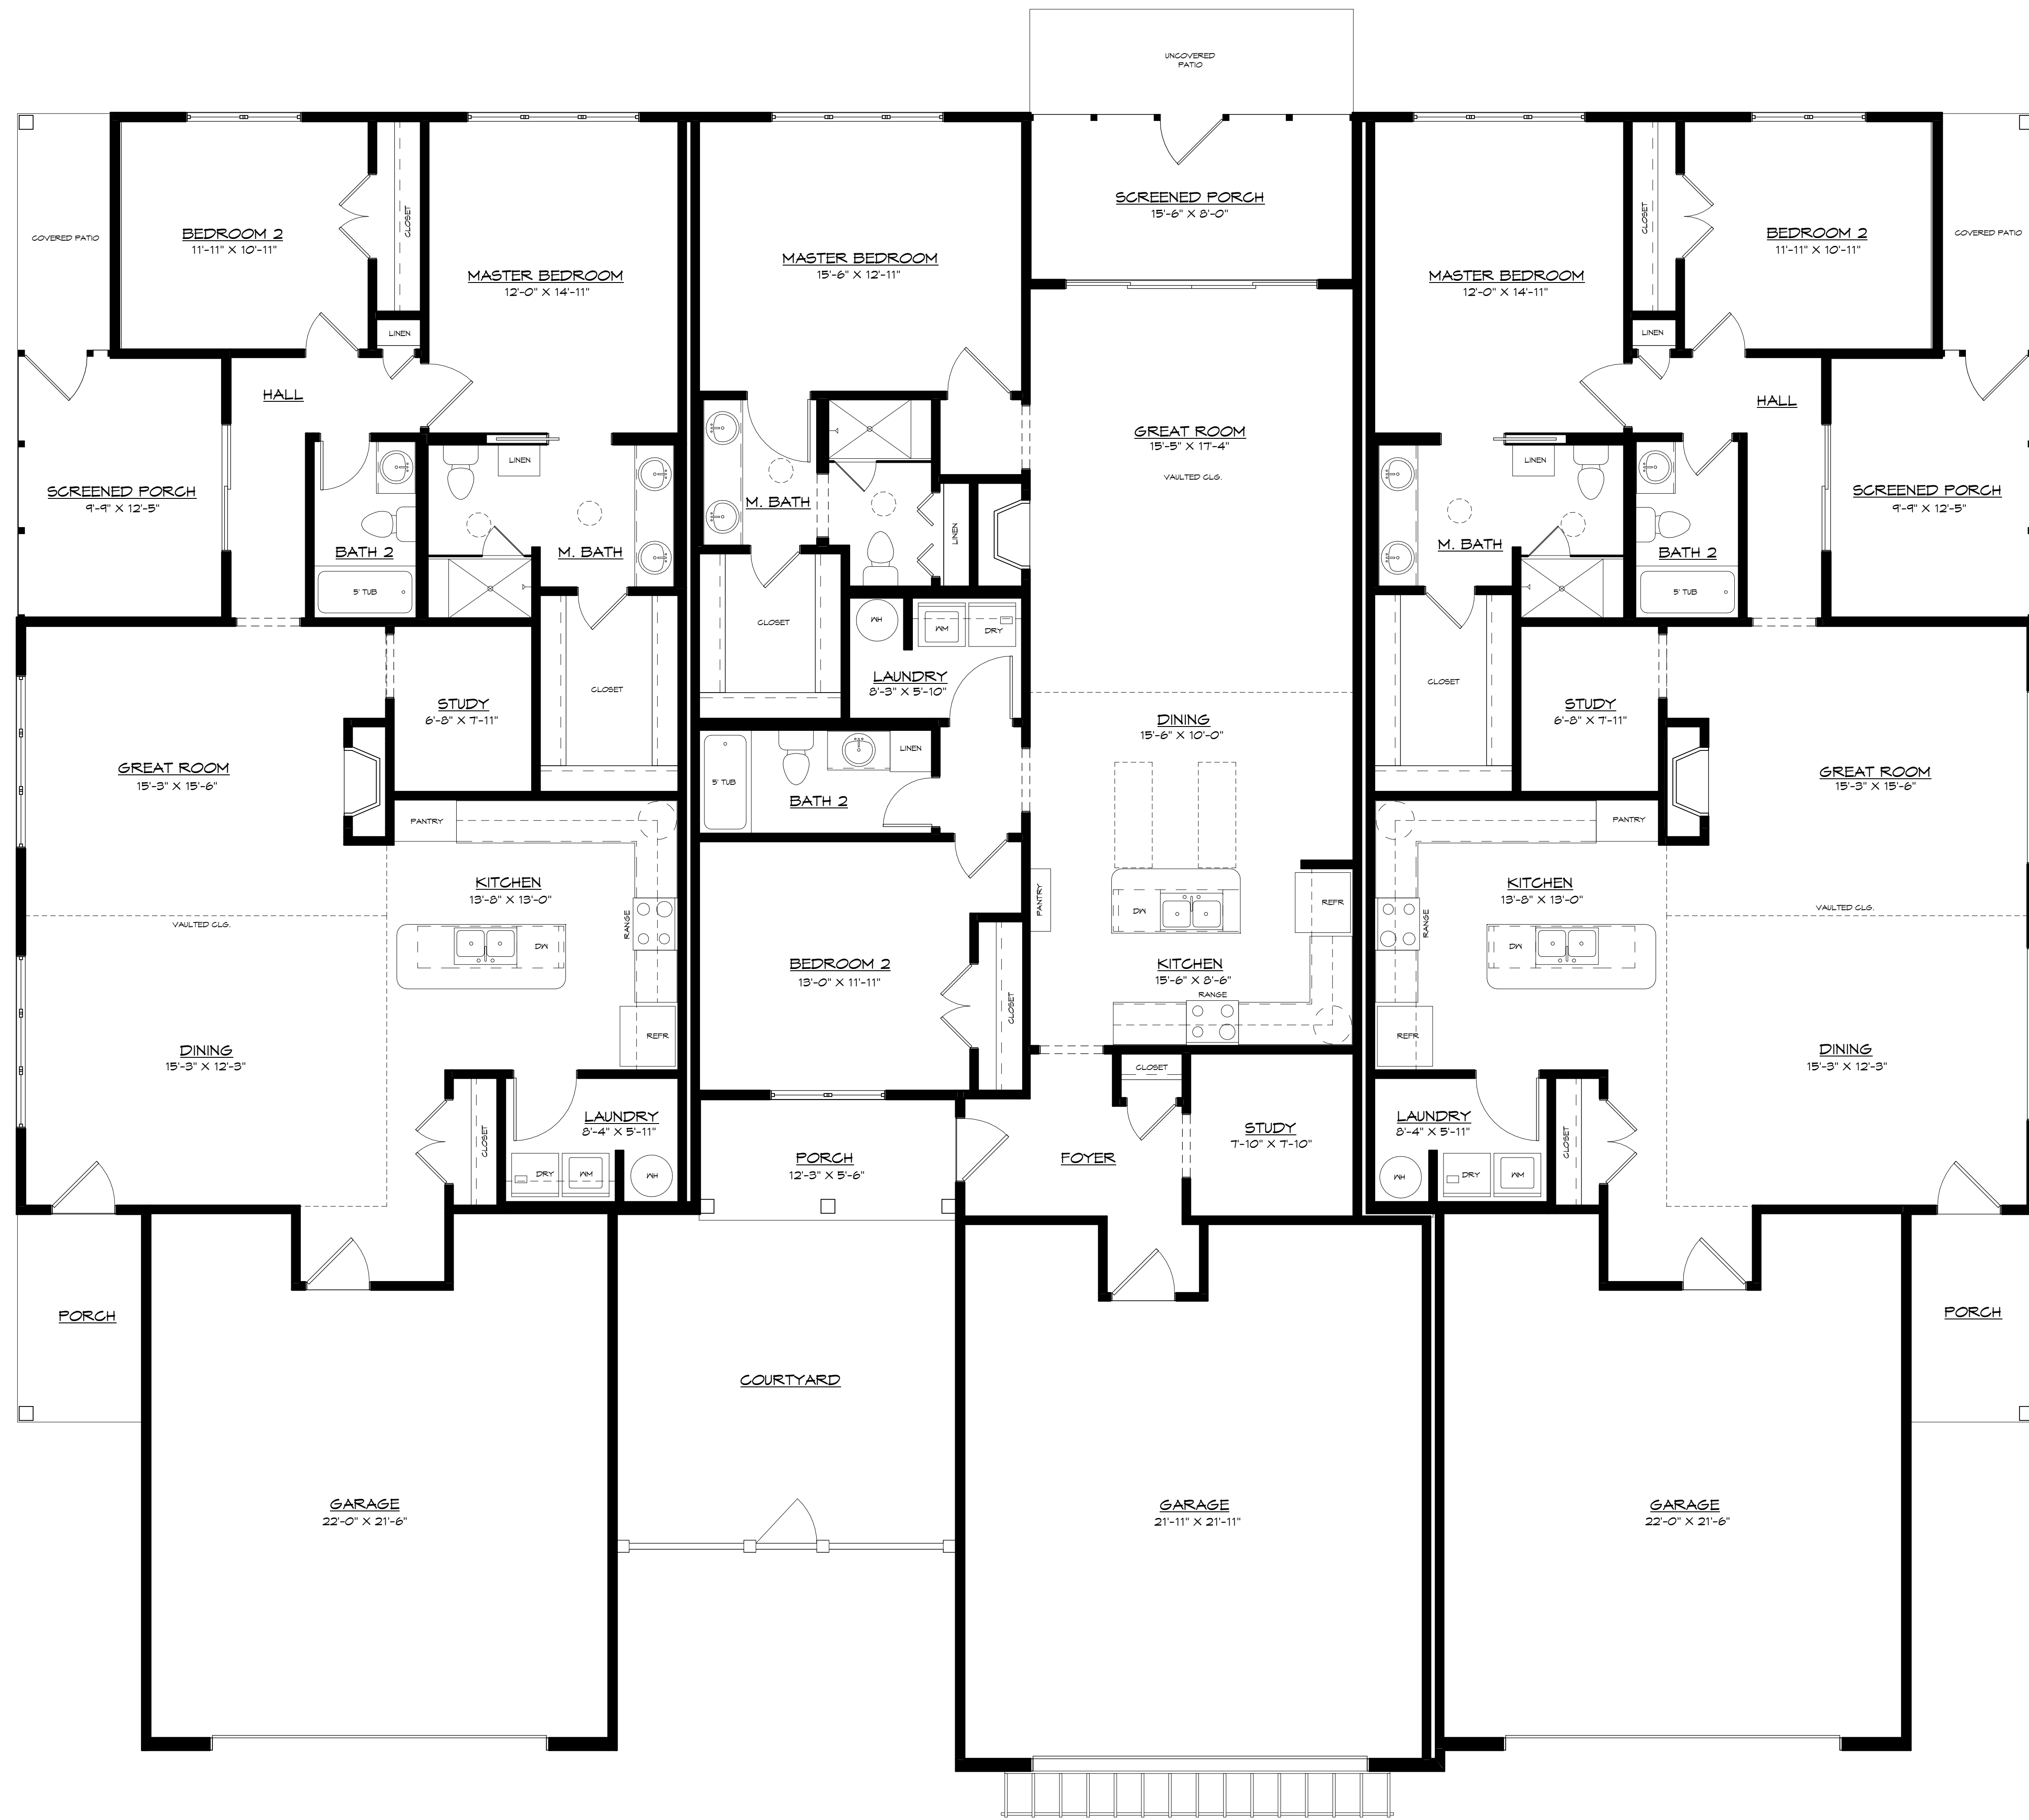

AREA - TRILLIUM 3L

1ST FLOOR HEATED	1537 SF
TOTAL HEATED	1537 SF
GARAGE	554 SF
FRONT PORCH	60 SF
SCREENED PORCH	124 SF
COVERED PATIO	51 SF
TOTAL UNHEATED	789 SF
TOTAL AREA	2326 SF

AREA - RHODODENDRON 3C

1ST FLOOR HEATED	1520 SF
OPT. BEDROOM 3	310 SF
OPT. BATH 3	45 SF
TOTAL HEATED	1875 SF
GARAGE	573 SF
FRONT PORCH	72 SF
SCREENED PORCH	126 SF
UNCOVERED PATIO	77 SF
TOTAL UNHEATED	848 SF
TOTAL AREA	2723 SF

AREA - TRILLIUM 3R

1ST FLOOR HEATED	1536 SF
OPT. BEDROOM 3	317 SF
OPT. BATH 3	45 SF
TOTAL HEATED	1898 SF
GARAGE	554 SF
FRONT PORCH	60 SF
SCREENED PORCH	124 SF
COVERED PATIO	51 SF
TOTAL UNHEATED	789 SF
TOTAL AREA	2687 SF

1 FIRST FLOOR PLAN
1/4" = 1'-0"


© COPYRIGHT 2017 MOUNTAINSIDE HOMEBUILDERS

MountainSide Homebuilders
Townhomes 3

Plan Date: 7/2017
Revision Date:
Drawn By: Author
Sheet Number

Tino Home Design, LLC
Residential Design and Drafting Services
Plan Office Box 3778
Huntersville, North Carolina 28079
Phone: (704) 952-3001 Fax: (704) 952-6692
www.tinohomedesign.com


NOTE:
ACTUAL PLAN AND DETAILS
MAY VARY SOMEWHAT
FROM THIS RENDERING

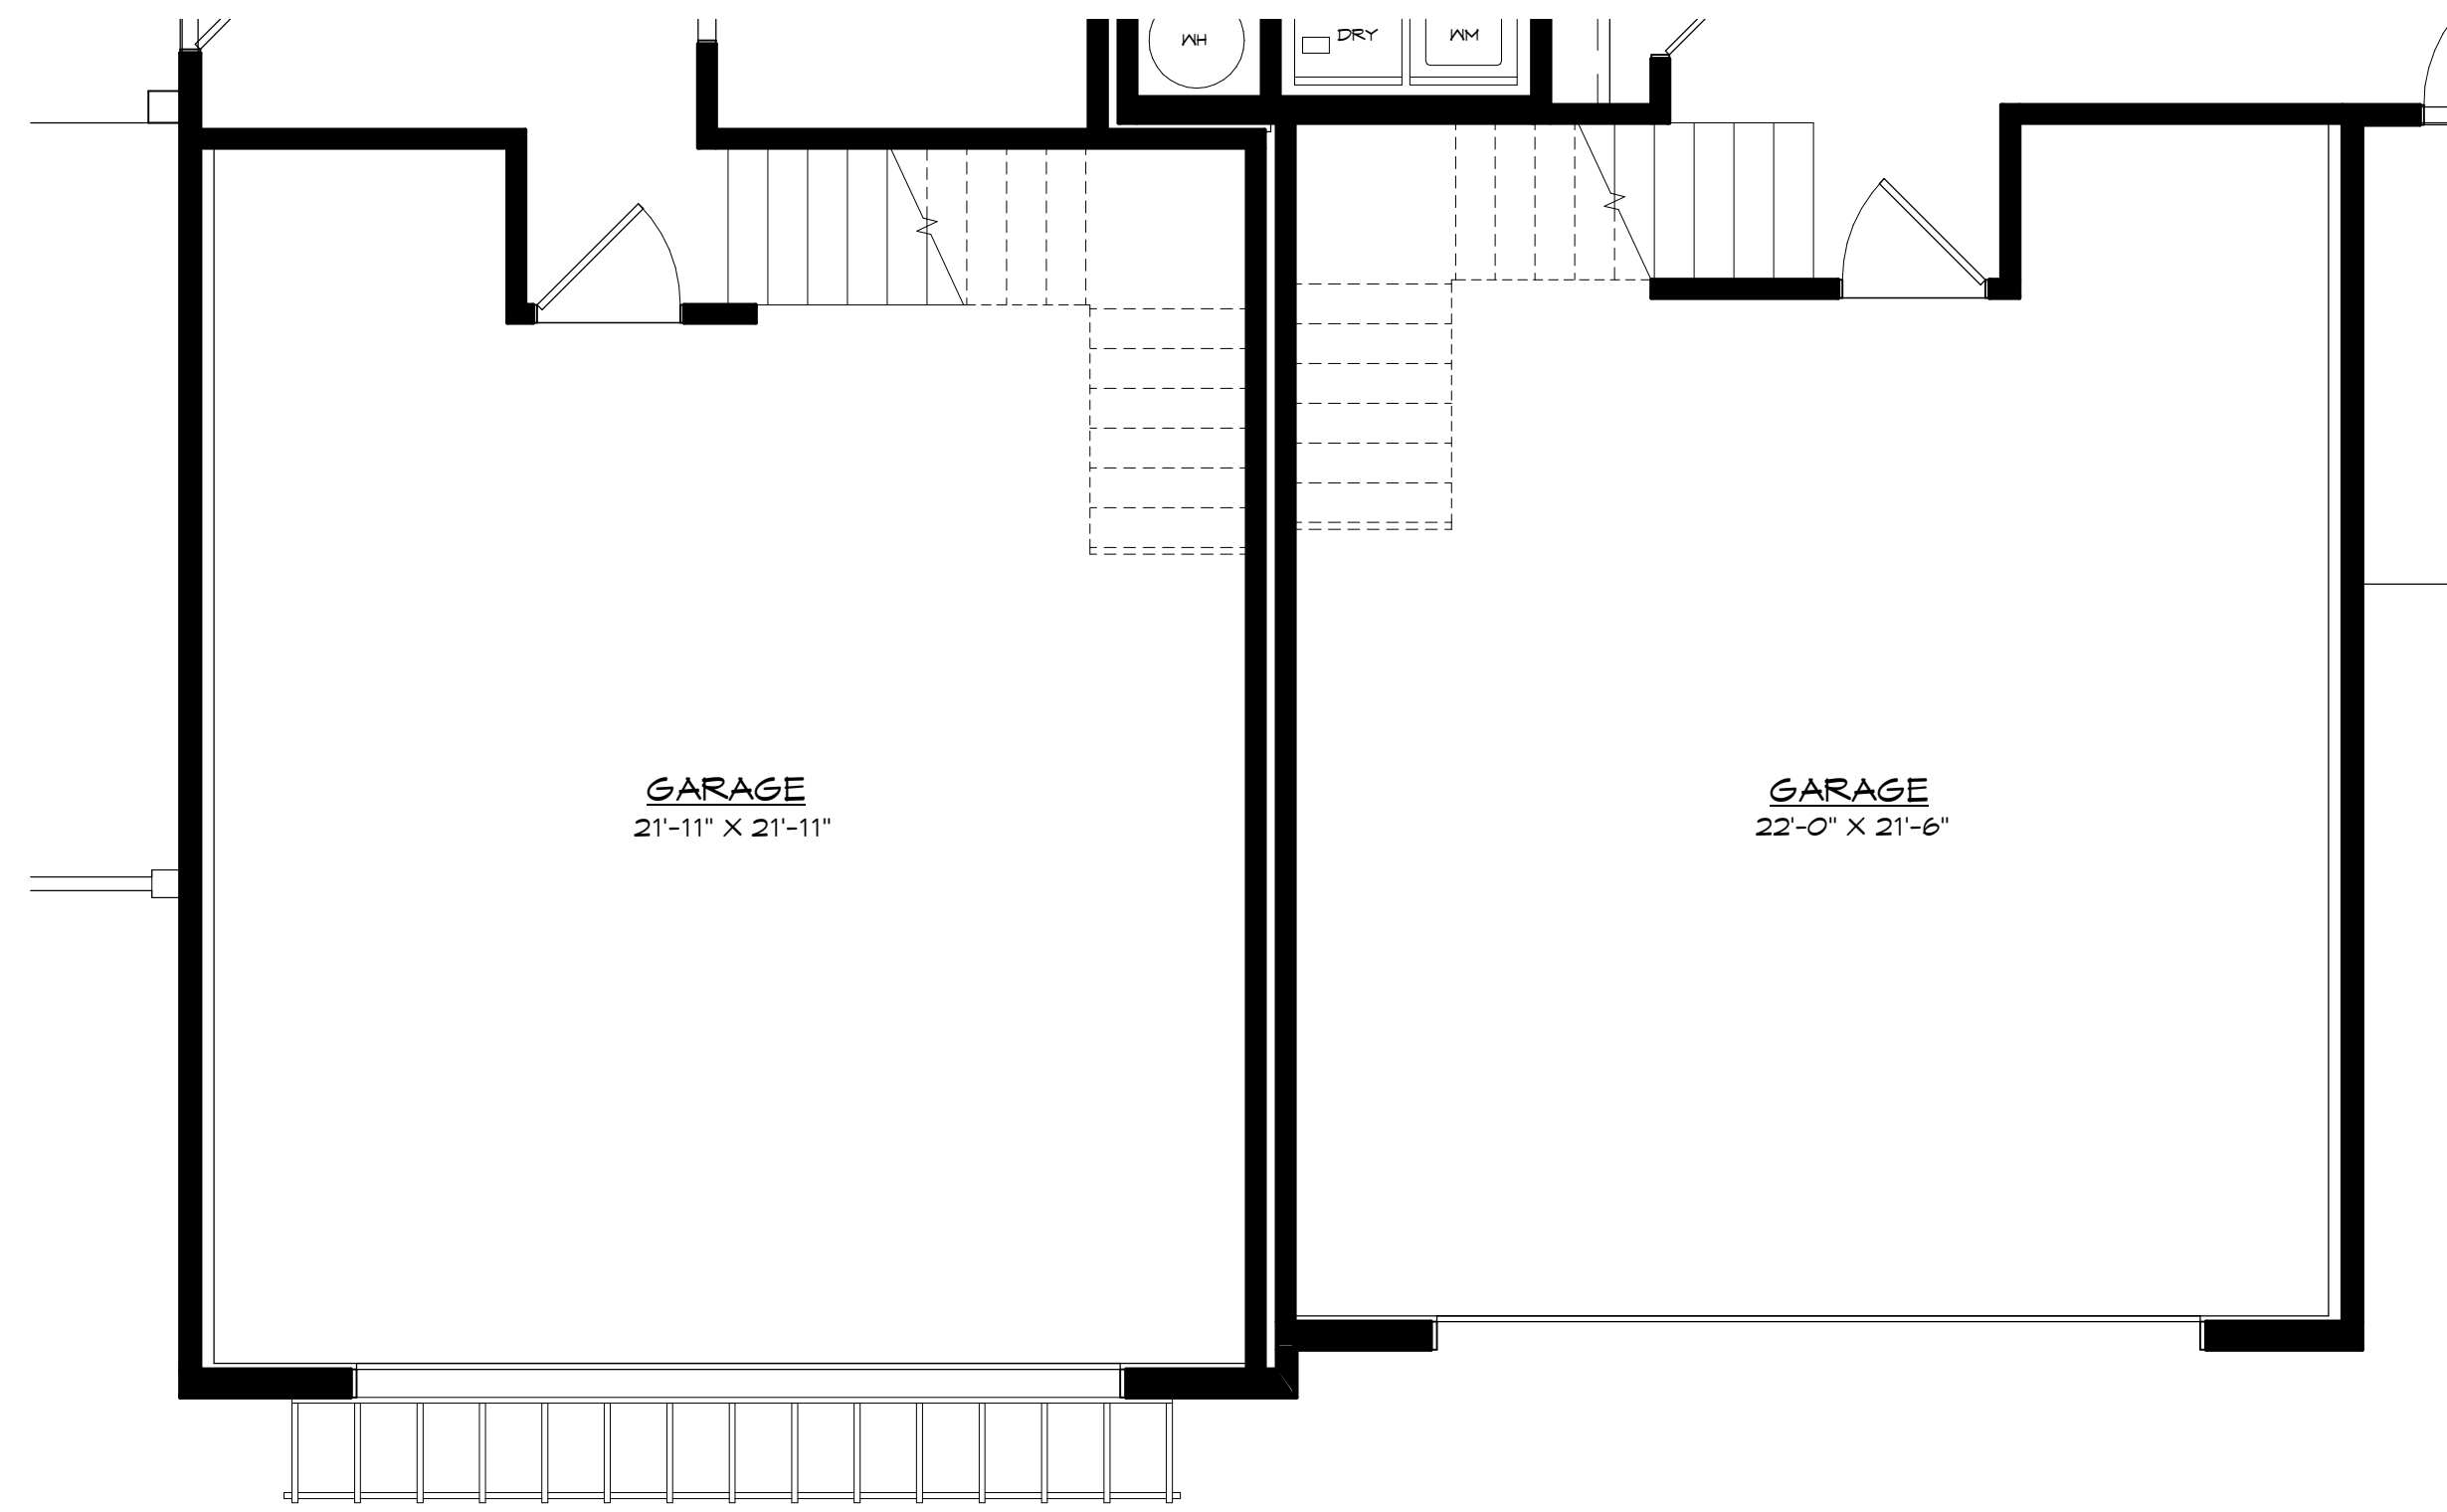

RHODODENDRON

TRILLIUM R


1 FIRST FLOOR PLAN W/ OPT. BEDROOM
1/4" = 1'-0"

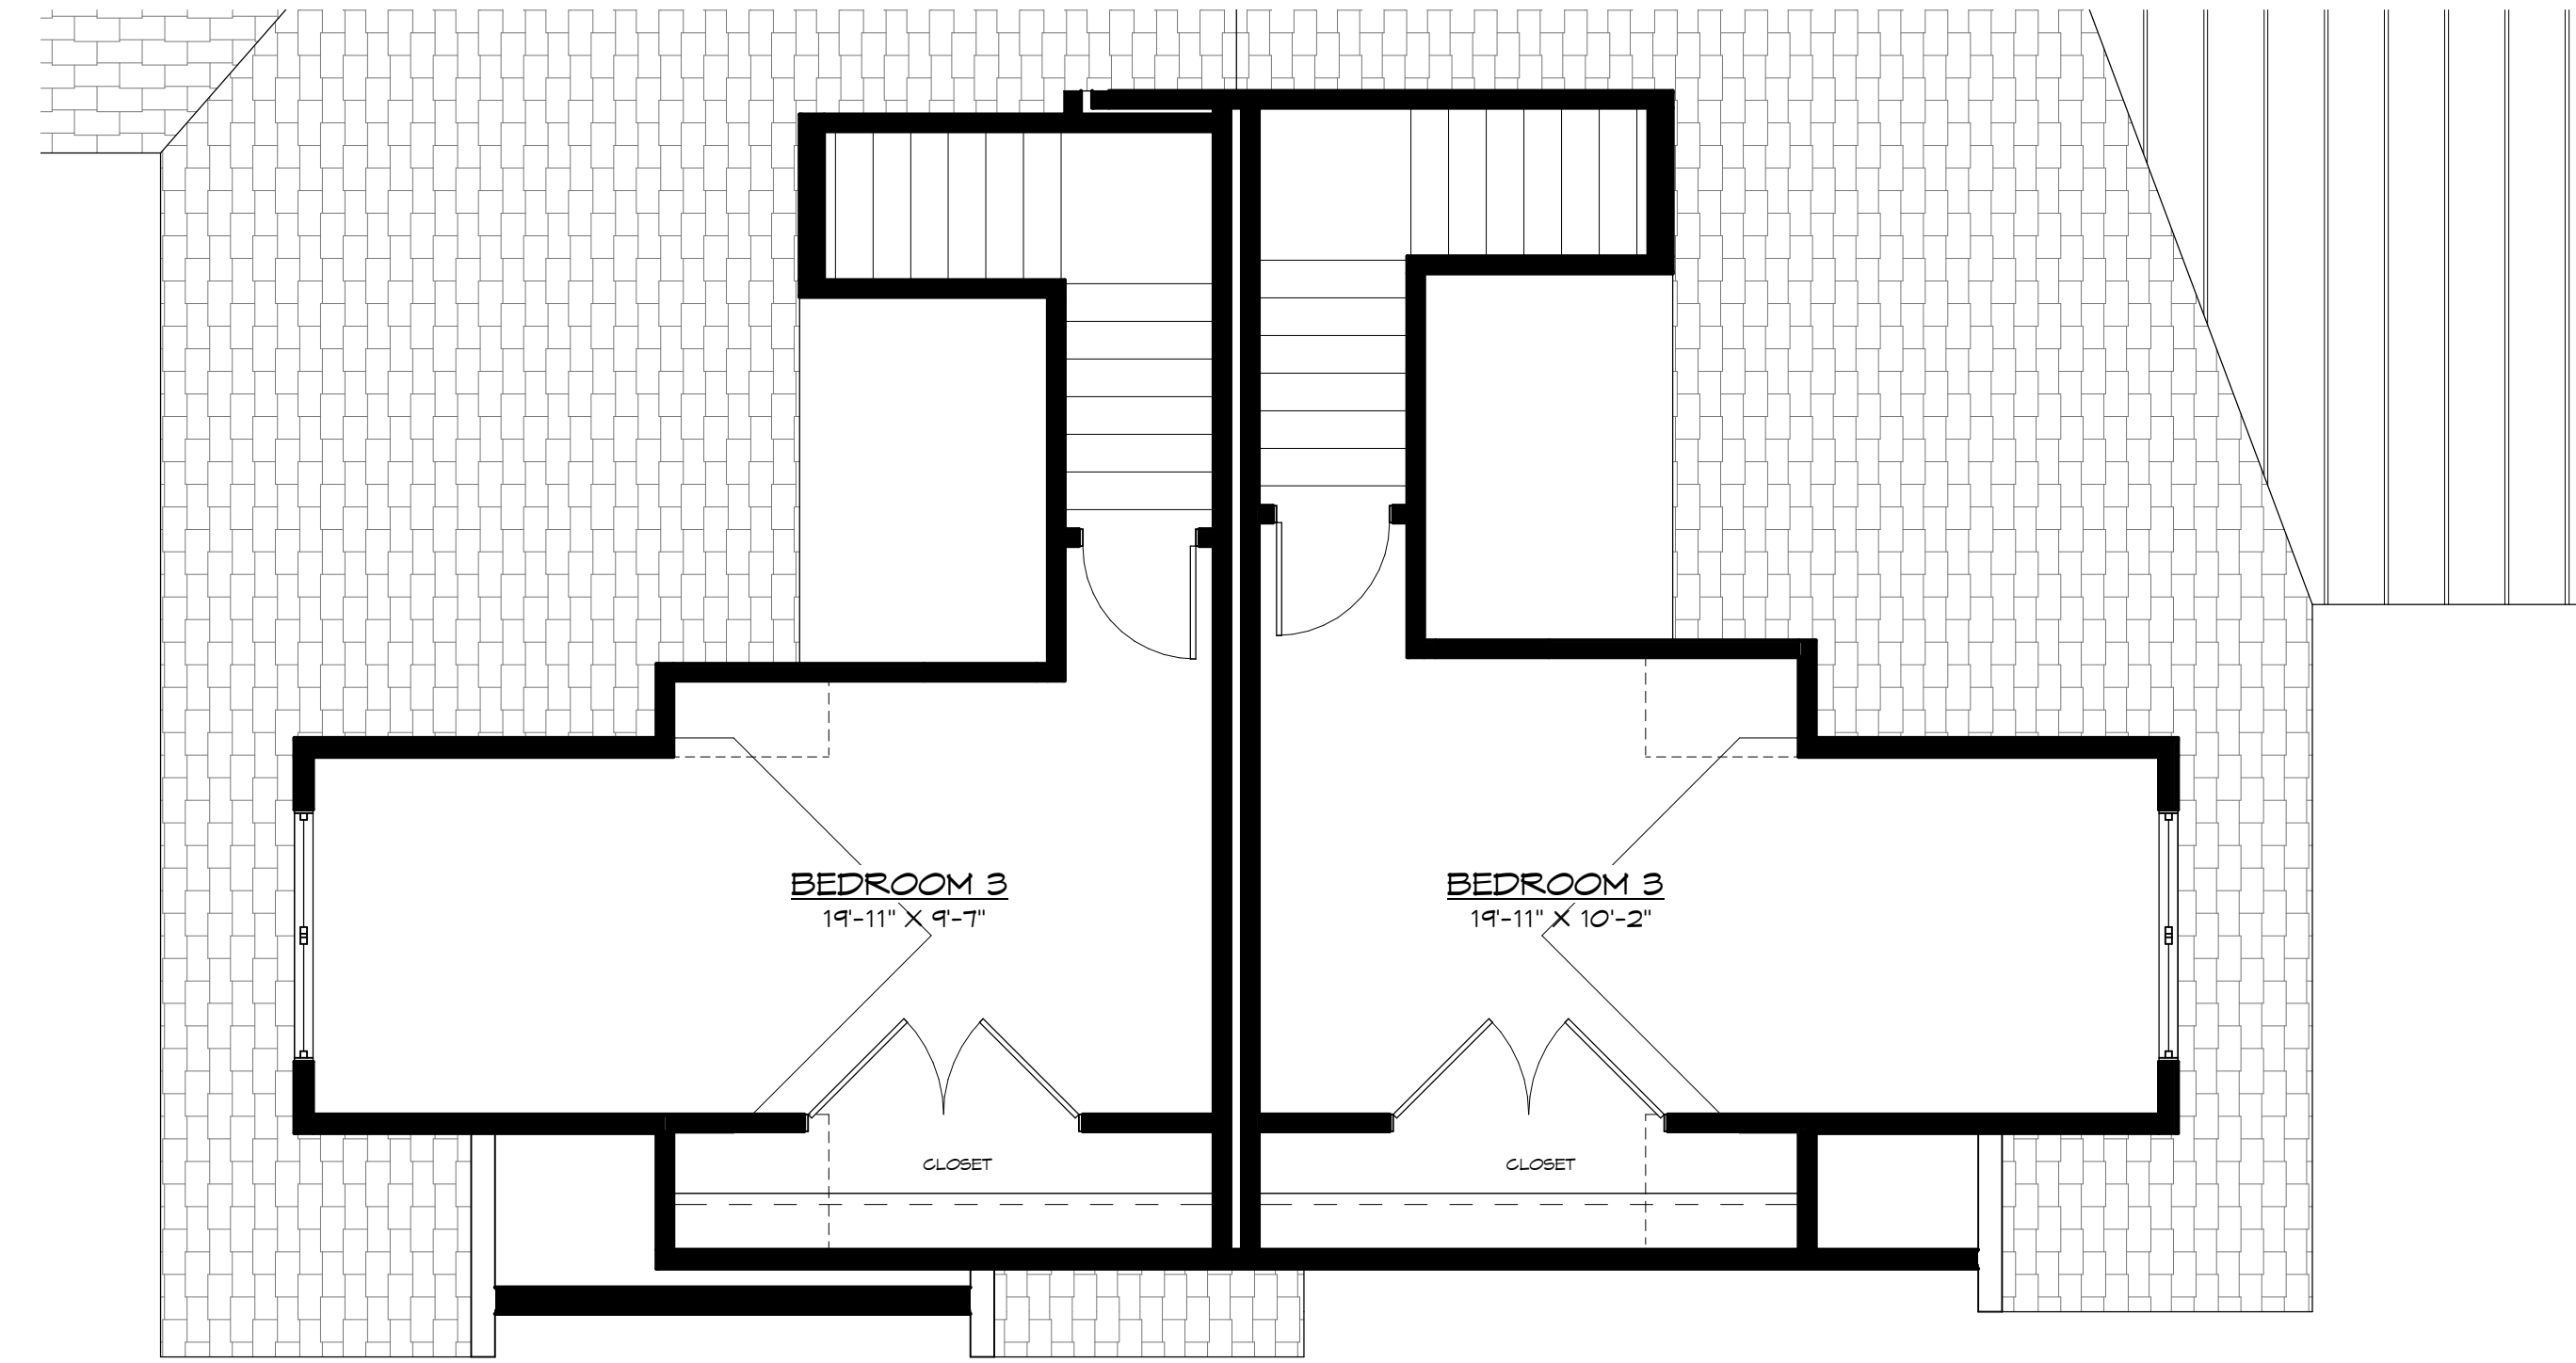

RHODODENDRON

TRILLIUM R

2 SECOND FLOOR PLAN W/ OPT. BEDROOM
1/4" = 1'-0"

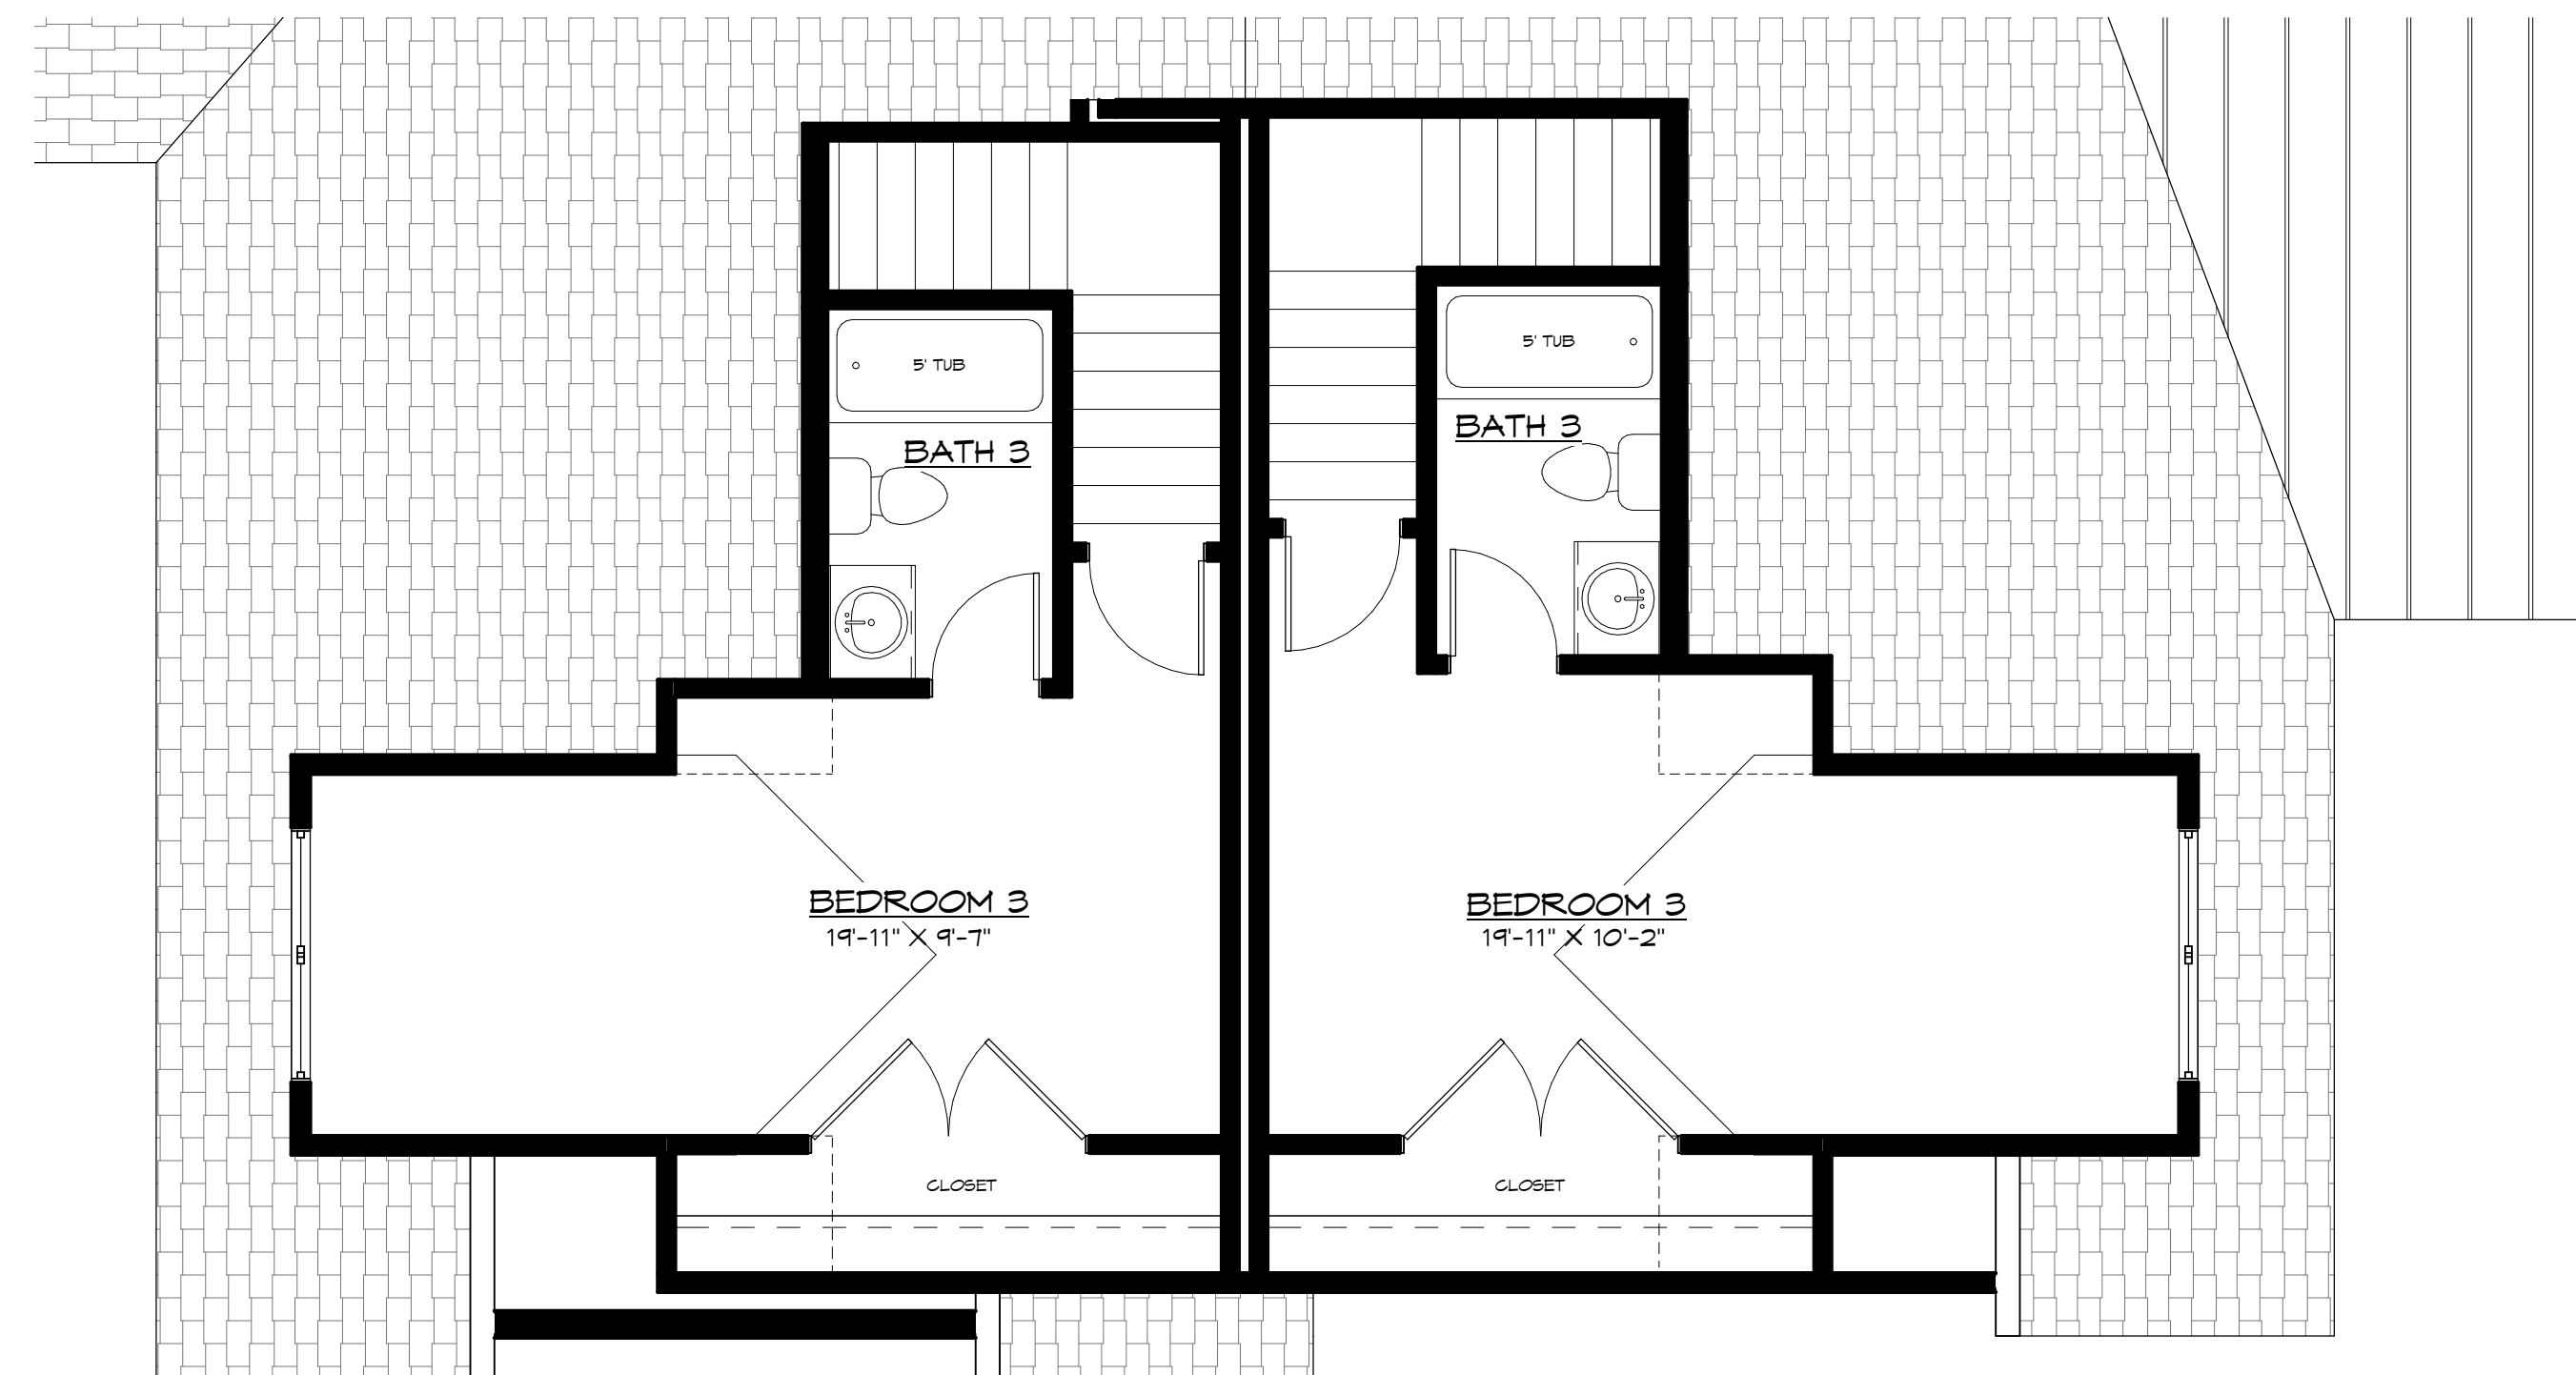

RHODODENDRON

TRILLIUM R

3 SECOND FLOOR PLAN W/ OPT. BEDROOM & BATH
1/4" = 1'-0"

NOTE:
ACTUAL PLAN AND DETAILS
MAY VARY SOMEWHAT
FROM THIS RENDERING

© COPYRIGHT 2017 MOUNTAINSIDE HOMEBUILDERS

MountainSide Homebuilders

Townhomes 3



Tino Home Design, LLC
Residential Design and Drafting Services

Phone: (704) 992-5001 Fax: (704) 992-9692
www.tinohomedesign.com

Plan Date:
7/2017

Revision Date:

Drawn By:
Author

Sheet Number

3